U.S. DEPARTMENT OF HOMELAND SECURITY Federal Emergency Management Agency National Flood Insurance Program

OMB No. 1660-0008 Expiration Date: November 30, 2022

ELEVATION CERTIFICATE

Important: Follow the instructions on pages 1-9.

Copy all pages of this Elevation Certificate and all attachments for (1) community official, (2) insurance agent/company, and (3) building owner.

SECTION A - PROPERTY INFORMATION					FOR INSUF	RANCE COMPANY USE	
A1. Building Owner's Name Garrett Chavez					Policy Num	ber:	
A2. Building Street Address (including Apt., Unit, Suite, and/or Bldg. No.) or P.O. Route and Box No. 31 Road 4252					Company N	IAIC Number:	
City Navajo Dam	Navajo Dam New Mexico				ZIP Code 87419	***************************************	
		and Block Numbers, Ta River Estates Subdivis			gal Description, etc	c.)	
A4. Building Use (e.g., Resider	ntial, Non-Residential,	Addition	ı, Accessory,	etc.) Recreation	nal/Non-Residential	
A5. Latitude/Longi	tude: Lat. 3	6.804830	Long	107.693370	Horizonta	l Datum: NAD 1	1927 × NAD 1983
A6. Attach at least	. 2 photograp	ohs of the building if the	e Certific	cate is being ı			<u> </u>
A7. Building Diagra		1B					
A8. For a building	with a crawls	space or enclosure(s):					
a) Square foo	tage of crawl	Ispace or enclosure(s)	·		N/A sq ft		
b) Number of p	permanent flo	ood openings in the cr	awlspac	e or enclosur	e(s) within 1.0 foot	above adjacent gra	ade N/A
}		penings in A8.b		N/A sq in			
d) Engineered	flood openir	ngs? Yes 🗵 Y	10				
A9. For a building v	vith an attach	ned garage:					
a) Square foot	age of attach	ned garage		N/A sq ft	Ĺ		
b) Number of p	permanent flo	ood openings in the att	tached c	jarage within	1.0 foot above adj	acent grade N/A	
		penings in A9.b		N/A sq			
d) Engineered	d) Engineered flood openings? Yes No						
SECTION B - FLOOD INSURANCE RATE MAP (FIRM) INFORMATION							
B1 NFIP Commun		Community Number	NSUKA	B2. County		ORMATION	T-50 - 60 -
San Juan County 3		70mmunity Humbon		San Juan	Name		B3. State New Mexico
B4. Map/Panel Number	B5. Suffix	B6. FIRM Index Date	Effe	RM Panel ective/ vised Date	B8. Flood Zone(s)	B9. Base Flood El (Zone AO, use	levation(s) e Base Flood Depth)
800/2750	F	08-05-2010	08-05-2		A	5667.07	
B10. Indicate the source of the Base Flood Elevation (BFE) data or base flood depth entered in Item B9: [FIS Profile FIRM Community Determined Other/Source: Elevation Certificate - #10 Road 4254							
B11. Indicate elevation datum used for BFE in Item B9: NGVD 1929 NAVD 1988 X Other/Source:							
B12. Is the building located in a Coastal Barrier Resources System (CBRS) area or Otherwise Protected Area (OPA)? Types 💢 No							
Designation Date: CBRS OPA							

ELEVATION CERTIFICATE

IMPORTANT: In these spaces, copy the corres	FOR INSURANCE COMPANY USE				
Building Street Address (including Apt., Unit, Suit 31 Road 4252	Policy Number:				
City Navajo Dam	State ZIP New Mexico 874	Code 19	Company NAIC Number		
SECTION C – BUILD	DING ELEVATION INFORMAT	TION (SURVEY RE	:QUIRED)		
	onstruction Drawings* Build when construction of the building the BFE), VE, V1–V30, V (with Bill of the building diagram specified in Vertical Datum: tions in items a) through h) belowed the same as that used for the Ext, crawlspace, or enclosure floor; all member (V Zones only) ment servicing the building on in Comments)	ding Under Construng is complete. FE), AR, AR/A, AR/A, In Puerto WGS 1984 w. BFE.	ction*		
g) Highest adjacent (finished) grade next to	J , ,		675.5 X feet meters		
h) Lowest adjacent grade at lowest elevation structural support	• ,		N/A feet meters		
SECTION D - SUR	VEYOR, ENGINEER, OR ARC	CHITECT CERTIFI	CATION		
This certification is to be signed and sealed by a land surveyor, engineer, or architect authorized by law to certify elevation information. I certify that the information on this Certificate represents my best efforts to interpret the data available. I understand that any false statement may be punishable by fine or imprisonment under 18 U.S. Code, Section 1001. Were latitude and longitude in Section A provided by a licensed land surveyor?					
Certifier's Name	License Number				
Robert A. Echols, Jr., PE Title President Company Name Cheney-Walters-Echols, Inc. Address 909 W. Apache City Farmington	6580 State New Mexico	ZIP Code 87401	Refession Refess		
Signature	Date	Telephone (505) 327-3303	Ext.		
Copy all pages of this Elevation Certificate and all attachments for (1) community official, (2) insurance agent/company, and (3) building owner.					
Comments (including type of equipment and local					

ELEVATION CERTIFICATE

IMPORTANT: In these spaces, copy the corresponding information from Section A.				ANCE COMPANY USE	
Building Street Address (including Apt., Unit, Suite, and/or 31 Road 4252	Bldg. No.) or P.O. Ro	ute and Box No.			
City Stat Navajo DAm New	e ZIF Mexico 874	² Code 419	Company NA	AIC Number	
SECTION E – BUILDING ELEVATION INFORMATION (SURVEY NOT REQUIRED) FOR ZONE AO AND ZONE A (WITHOUT BFE)					
For Zones AO and A (without BFE), complete Items E1–E5. If the Certificate is intended to support a LOMA or LOMR-F request, complete Sections A, B, and C. For Items E1–E4, use natural grade, if available. Check the measurement used. In Puerto Rico only, enter meters.					
E1. Provide elevation information for the following and check the appropriate boxes to show whether the elevation is above or below the highest adjacent grade (HAG) and the lowest adjacent grade (LAG).a) Top of bottom floor (including basement,					
crawlspace, or enclosure) is	1.0	⊠ feet ☐ m	eters 🗵 above	or below the HAG.	
 b) Top of bottom floor (including basement, crawlspace, or enclosure) is 	1.0	⊠ feet ☐ m		or below the LAG.	
E2. For Building Diagrams 6–9 with permanent flood oper the next higher floor (elevation C2.b in	ings provided in Secti			,	
the diagrams) of the building is		feet m	eters above	or below the HAG.	
E3. Attached garage (top of slab) isE4. Top of platform of machinery and/or equipment	N/A	feet m	eters above	or	
servicing the building is	N/A		_	or	
E5. Zone AO only: If no flood depth number is available, is floodplain management ordinance? Yes No	the top of the bottom Unknown. Th	i floor elevated in e local official m	n accordance with ust certify this info	the community's rmation in Section G.	
SECTION F - PROPERTY OWNER	R (OR OWNER'S REF	PRESENTATIVE) CERTIFICATIO	٧	
The property owner or owner's authorized representative who completes Sections A, B, and E for Zone A (without a FEMA-issued or community-issued BFE) or Zone AO must sign here. The statements in Sections A, B, and E are correct to the best of my knowledge.					
The property owner or owner's authorized representative w	ho completes Section tatements in Sections	ns A, B, and E fo s A, B, and E are	r Zone A (without correct to the bes	a FEMA-issued or it of my knowledge.	
The property owner or owner's authorized representative w	tatements in Sections	ns A, B, and E fo s A, B, and E are	r Zone A (without correct to the bes	a FEMA-issued or it of my knowledge.	
The property owner or owner's authorized representative we community-issued BFE) or Zone AO must sign here. The serious Property Owner or Owner's Authorized Representative's N	tatements in Sections	s A, B, and E are	r Zone A (without correct to the bes State New Mexico	a FEMA-issued or st of my knowledge. ZIP Code 87401	
The property owner or owner's authorized representative work community-issued BFE) or Zone AO must sign here. The self-property Owner or Owner's Authorized Representative's Normal Robert A. Echols, Jr., PE Address	tatements in Sections ame City	s A, B, and E are	State	st of my knowledge. ZIP Code	
The property owner or owner's authorized representative we community-issued BFE) or Zone AO must sign here. The selection of	tatements in Sections ame City Farmingt	s A, B, and E are	State New Mexico Telephone	st of my knowledge. ZIP Code	
The property owner or owner's authorized representative work community-issued BFE) or Zone AO must sign here. The self-property Owner or Owner's Authorized Representative's Normal Robert A. Echols, Jr., PE Address 909 W. Apache Signature	tatements in Sections ame City Farmingt	s A, B, and E are	State New Mexico Telephone	st of my knowledge. ZIP Code	
ELEVATION CERTIFICATE

IMPORTANT: In these spaces, copy the corres	FOR INSURANCE COMPANY USE					
Building Street Address (including Apt., Unit, Suit 31 Road 4252	x No.	Policy Number:				
City Navajo DAm	State ZIP Code New Mexico 87419		Company NAIC Number			
SECTION	G - COMMUNITY INFORMATION (OPT	IONAL)				
The local official who is authorized by law or ordinance to administer the community's floodplain management ordinance can complete Sections A, B, C (or E), and G of this Elevation Certificate. Complete the applicable item(s) and sign below. Check the measurement used in Items G8–G10. In Puerto Rico only, enter meters.						
G1. The information in Section C was taken from other documentation that has been signed and sealed by a licensed surveyor, engineer, or architect who is authorized by law to certify elevation information. (Indicate the source and date of the elevation data in the Comments area below.)						
G2. A community official completed Section or Zone AO.	n E for a building located in Zone A (withou	ut a FEM/	A-issued or community-issued BFE)			
G3. The following information (Items G4–G	i10) is provided for community floodplain n	nanageme	ent purposes.			
G4. Permit Number	G5. Date Permit Issued		Pate Certificate of ompliance/Occupancy Issued			
G7. This permit has been issued for:	G7. This permit has been issued for: New Construction Substantial Improvement					
G8. Elevation of as-built lowest floor (including basement) of the building: [feet [meters Datum						
G9. BFE or (in Zone AO) depth of flooding at the	e building site:	feet	meters Datum			
G10. Community's design flood elevation:						
Local Official's Name Title						
Community Name Telephone						
Signature Date						
Comments (including type of equipment and loca	tion, per C2(e), if applicable)					
			Check here if attachments.			

BUILDING PHOTOGRAPHS

ELEVATION CERTIFICATE

See Instructions for Item A6.

OMB No. 1660-0008 Expiration Date: November 30, 2022

IMPORTANT: In these spaces, copy the	FOR INSURANCE COMPANY USE		
Building Street Address (including Apt., Unit, Suite, and/or Bldg. No.) or P.O. Route and Box No. 31 Road 4252			Policy Number:
City Navajo Dam	State New Mexico	ZIP Code 87419	Company NAIC Number

If using the Elevation Certificate to obtain NFIP flood insurance, affix at least 2 building photographs below according to the instructions for Item A6. Identify all photographs with date taken; "Front View" and "Rear View"; and, if required, "Right Side View" and "Left Side View." When applicable, photographs must show the foundation with representative examples of the flood openings or vents, as indicated in Section A8. If submitting more photographs than will fit on this page, use the Continuation Page.



Photo One

Photo One Caption Clear Photo One



Photo Two


Photo Two Caption Clear Photo Two

BUILDING PHOTOGRAPHS

ELEVATION CERTIFICATE

Continuation Page


IMPORTANT: In these spaces, copy the correspon	FOR INSURANCE COMPANY USE		
Building Street Address (including Apt., Unit, Suite, ar 31 Road 4252	nd/or Bldg. No.) or P	O. Route and Box No.	Policy Number:
City Navajo DAm	State New Mexico	ZIP Code 87419	Company NAIC Number
If submitting more photographs than will fit on the with: date taken; "Front View" and "Rear View"; photographs must show the foundation with represer	and, if required, '	"Right Side View" and "L	eft Side View." When applicable
Dhata Thrae Continu	Photo Three		
Photo Three Caption			Clear Photo Three
Photo Four Caption	Photo Four		Clear Photo Four

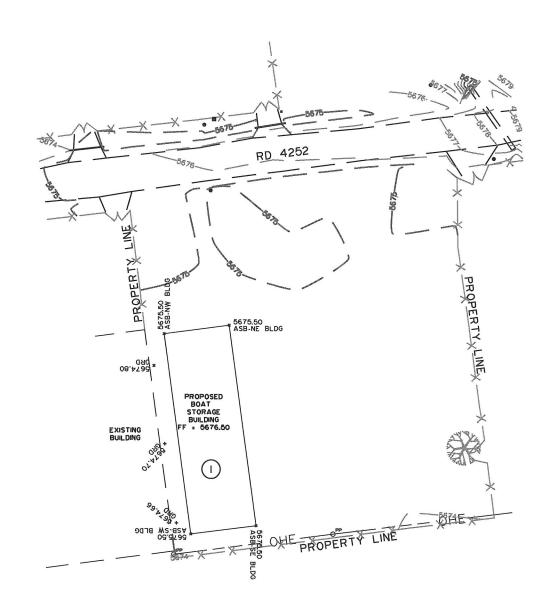

FLOOD ELEVATION CERTIFICATE
FOR
GARRETT CHAVEZ/ABE'S BOAT STORAGE
LOTS 2 AND 3, BLOCK THREE
SAN JUAN RIVER ESTATES SUBDIVISION No. 1
SAN JUAN COUNTY, NEW MEXICO
NAVAJO DAM, SAN JUAN COUNTY,
NEW MEXICO

KEYED NOTES:

(1) 5040.00 sf PROPOSED ENCLOSED BOAT STORAGE BUILDING (40.0'x126.0') FINISH FLOOR ELEVATION = 5676.50.

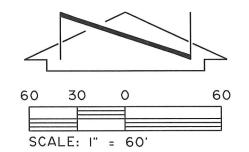

DETERMINED BASE FLOOD ELEVATION

I. DATA FROM PANEL 35045C0800F REVISED AUGUST 5, 2010 IS ZONE A BASE FLOOD ELEVATION OF 5667.07 BASED ON ELEVATION CERTIFICATE FOR No. 10 ROAD 4254 DATED 03/28/2018.


2 SEE SHEET No. 2 OF 2 FOR FIRM MAP INFORMATION.







ISSUE DATE: 08/24/2021
PRINTED: August 24, 2021
FILE: D:\DWG-HWS\2020\20260\20260FI


SHEET No. 1 OF 2

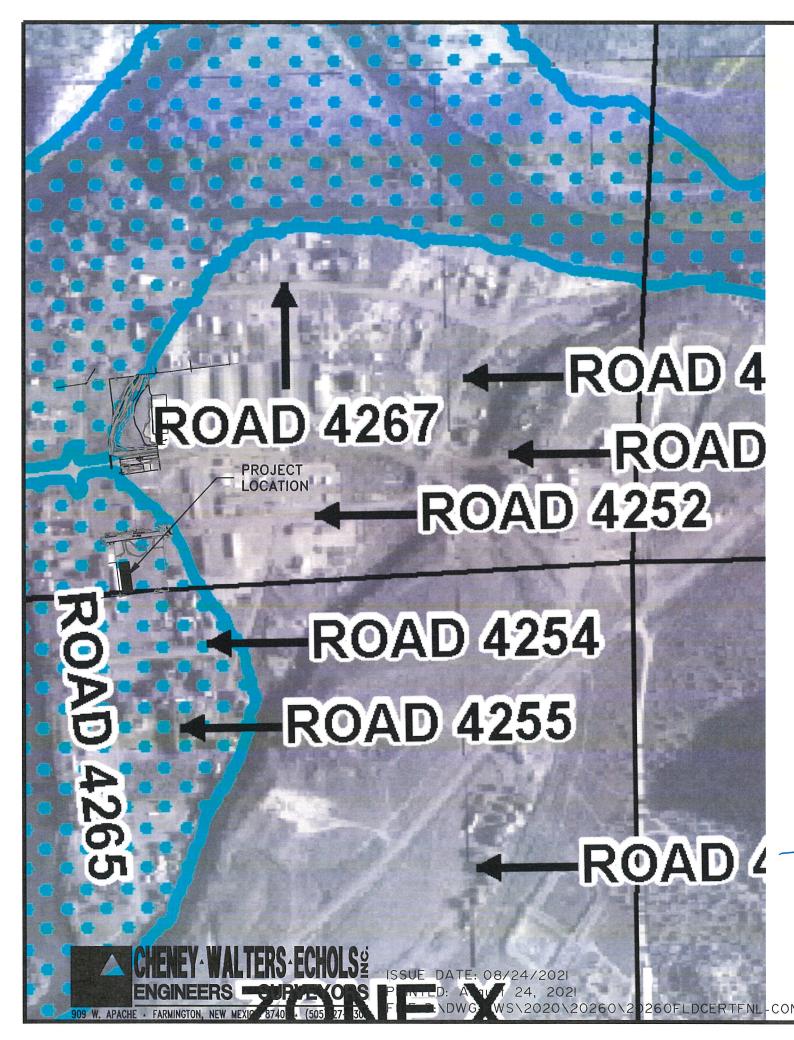

FLOOD ELEVATION CERTIFICATE
FOR
GARRETT CHAVEZ/ABE'S BOAT STORAGE
LOTS 2 AND 3, BLOCK THREE
SAN JUAN RIVER ESTATES SUBDIVISION No. 1
SAN JUAN COUNTY, NEW MEXICO
NAVAJO DAM, SAN JUAN COUNTY,
NEW MEXICO

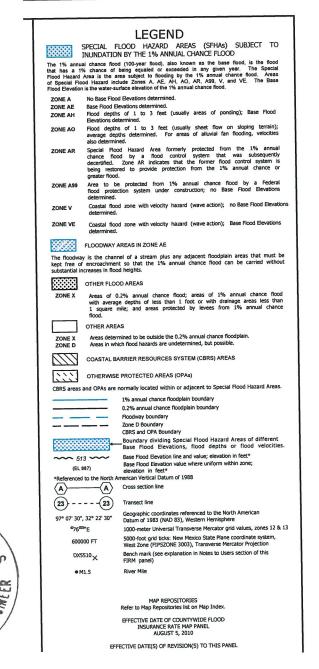

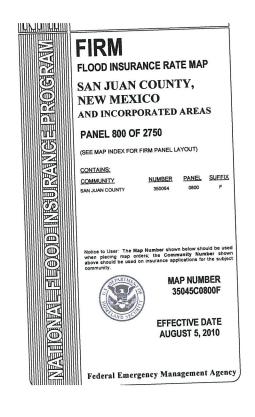

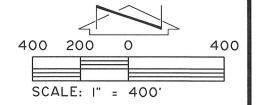

SHEET No. 2 OF 2